

project:

Proposed Lease Area at
Shelby Creek

26 Mile and Van Dyke
Shelby Township, Michigan


32500 TELEGRAPH ROAD
SUITE 250
BINGHAM FARMS, MICHIGAN
48025-2404

PH 248.540.7700 FX 248.540.2711
www.rogvoy.com

file number: **99044-E**

sheet:

LOD

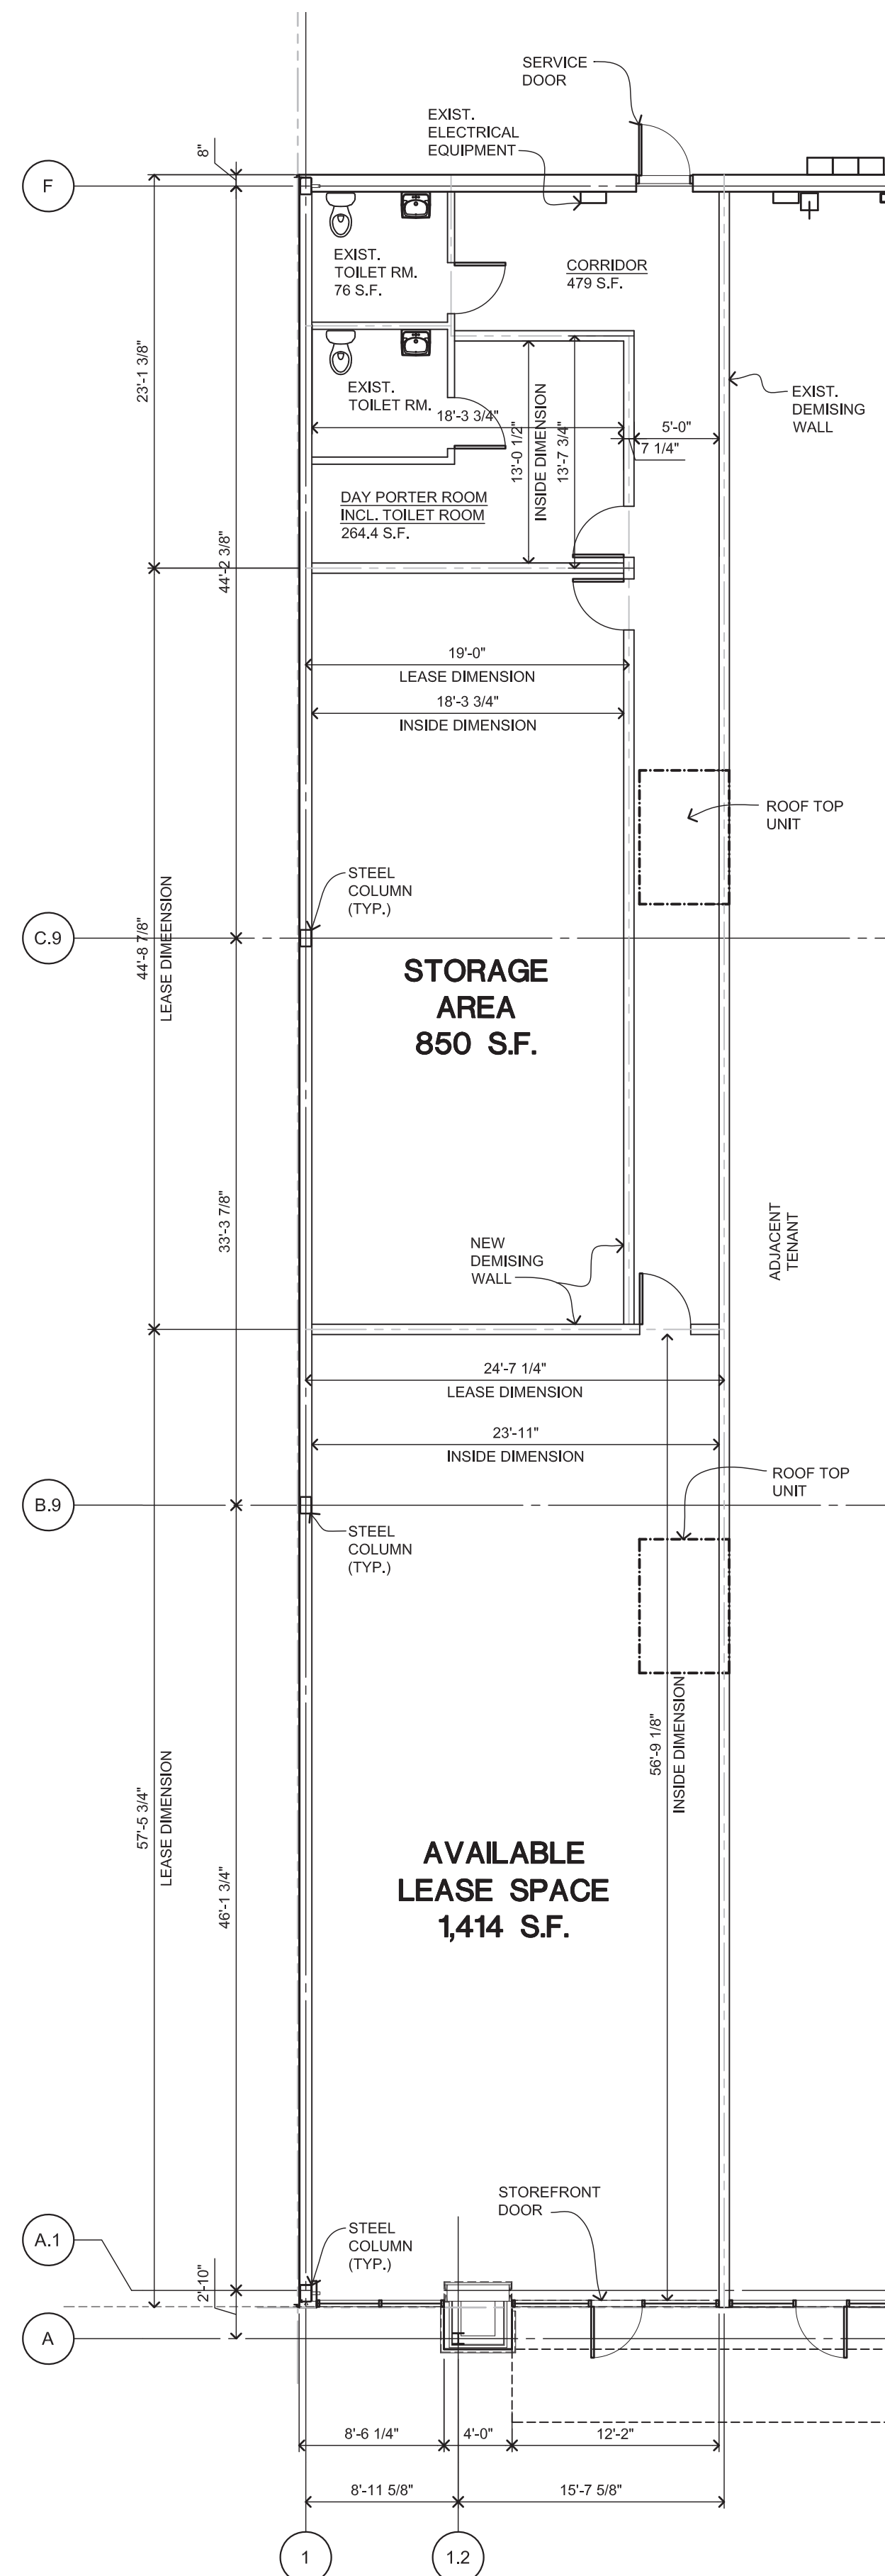

 **Lease Floor Plan**

Scale: 1/8"=1'-0"

Exterior Elevations Keyed Notes	
1	PREFINISHED METAL COPING - K-METALS, KYNAR 500, COLOR SANDSTONE.
3	EXTERIOR INSULATION FINISH SYSTEM - DRYVIT, SANDBLAST FINISH, COLOR No. 11966 AMARILLO WHITE.
4	FACE BRICK (UTILITY SIZE) - GLEN-GERY, TUSCAN SERIES, COLOR No. W72 SMOKY QUARTZ
5	FACE BRICK (UTILITY SIZE) - GLEN-GERY, HEARTLAND SERIES, COLOR WOODBURY
6	FABRIC AWNING - SUNBRELA, COLOR No. 4656 SPRUCE
7	HOLLOW METAL INSULATED DOOR IN HOLLOW METAL FRAME - SHERWIN WILLIAMS, COLOR No. SW2157 QUAL BROWN.
8	DOUBLE FACE BRICK SOLDIER COURSE - GLEN-GERY, HEARTLAND SERIES, COLOR WOODBURY
9	MTL. DOORS AND FRAMES - SEE DOOR SCHED. - PAINT TO MATCH C.M.U.
10	CHAMFERED SPLIT-FACE SILL UNIT COLOR No. SW2064 OUTERBANKS.
11	PAINTED SPLIT FACE C.M.U. - GLEN-GERY, TUSCAN SERIES, COLOR No. SW2064 OUTERBANKS.