




# Site Plan Variation 1

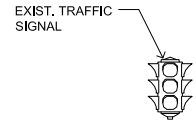

N. WEST AVENUE - 66' ROW

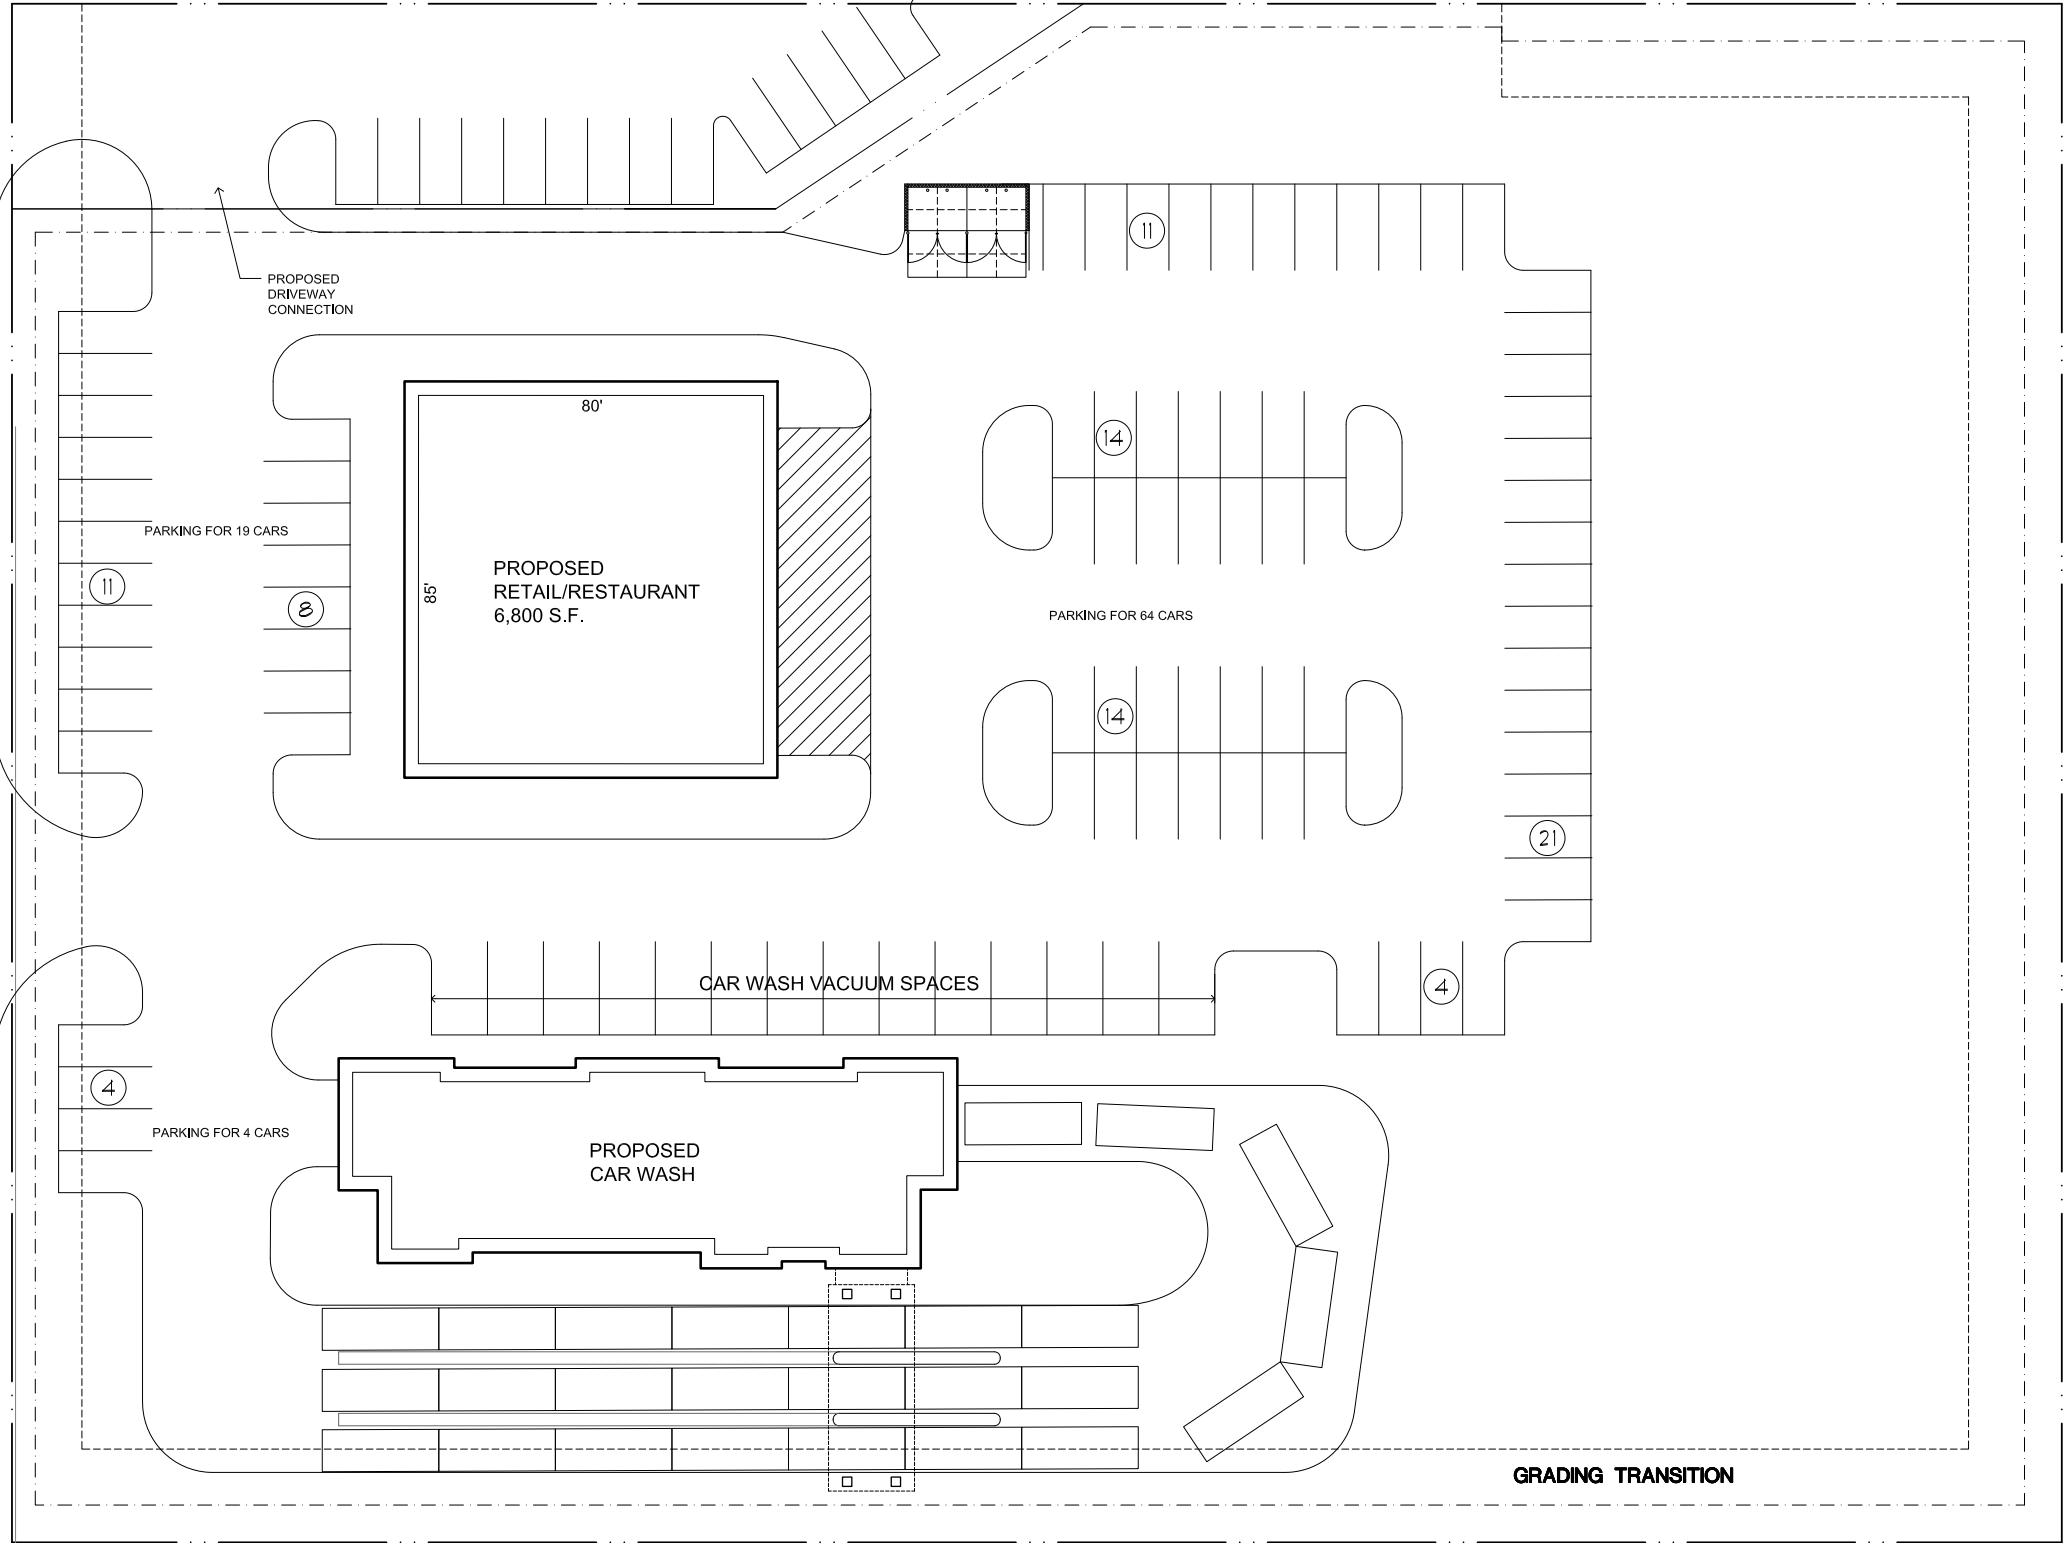

# Site Plan Variation 2

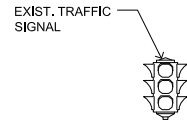

N. WEST AVENUE - 66' ROW

